



AVA JANIKOWSKI ARCHITECT INC.
 2973 Lakeshore Blvd. W.
 Toronto, Ontario, Canada M8V 1J5
 Phone (416) 252-8858 Fax (416) 252-3954

project
Lake of Bays
Muskoka Traders Crossing
 Traders Crossing, 1462 Old 117 Hwy, Baysville, ON P0B 1A0

title
Proposed Rendering
House A

No.	date	description
1	MAR 16/23	ISSUED FOR CLIENT REVIEW
Revisions		
drawn by	D.T	date MAR 2023
checked by	A.J.	scale N.T.S.
sheet no.		

A000



AVA JANIKOWSKI ARCHITECT INC.
 2973 Lakeshore Blvd. W.
 Toronto, Ontario, Canada M8V 1J5
 Phone (416) 252-8858 Fax (416) 252-3954

project
Lake of Bays
Muskoka Traders Crossing
 Traders Crossing, 1462 Old 117 Hwy, Baysville, ON P0B 1A0

title
Proposed Front Elevation
House A

No.	date	description
3	MAR 16/23	ISSUED FOR CLIENT REVIEW
2	JAN 24/23	ISSUED FOR PRESENTATION
1	DEC 15/22	ISSUED FOR PRESENTATION

Revisions			
drawn by	date	checked by	scale
K.S.	MAR 2023	A.J.	N.T.S.
sheet no.	A001		



AVA JANIKOWSKI ARCHITECT INC.
 2973 Lakeshore Blvd. W.
 Toronto, Ontario, Canada M8V 1J5
 Phone (416) 252-8858 Fax (416) 252-3954

project
Lake of Bays
Muskoka Traders Crossing
 Traders Crossing, 1462 Old 117 Hwy, Baysville, ON P0B 1A0

title
Proposed Lakeside Elevation
House A

No.	date	description
3	MAR 16/23	ISSUED FOR CLIENT REVIEW
2	JAN 24/23	ISSUED FOR PRESENTATION
1	DEC 15/22	ISSUED FOR PRESENTATION

Revisions			
drawn by	K.S.	date	MAR 2023
checked by	A.J.	scale	N.T.S.
sheet no.			

A002

LAKE OF BAYS MUSKOKA TRADERS CROSSING HOUSE A

1462 OLD 117 HWY, Baysville, ON

INDEX SHEET

DRAWINGS

		SCALE
A101	INDEX SHEET	N.T.S.
A300	HOUSE A PROPOSED BASEMENT FLOOR PLAN	3/16"=1'-0"
A301	HOUSE A PROPOSED GROUND FLOOR PLAN	3/16"=1'-0"
A302	HOUSE A PROPOSED SECOND FLOOR PLAN	3/16"=1'-0"

AVA JANIKOWSKI ARCHITECT INC.
2973 Lakeshore Blvd. W.
Toronto, Ontario, Canada M8V 1J5
Phone (416) 252-8858 Fax (416) 252-3954

project
Lake of Bays
Muskoka Traders Crossing
Traders Crossing, 1462 Old 117 Hwy, Baysville, ON P0B 1A0


title
Index Sheet
House A

No.	date	description
3	MAR 16/23	ISSUED FOR CLIENT REVIEW
2	JAN 24/23	ISSUED FOR PRESENTATION
1	DEC 15/22	ISSUED FOR PRESENTATION

Revisions			
drawn by	D.T.	date	MAR 2023
checked by	A.J.	scale	N.T.S.
sheet no.			

DRAFT

A101

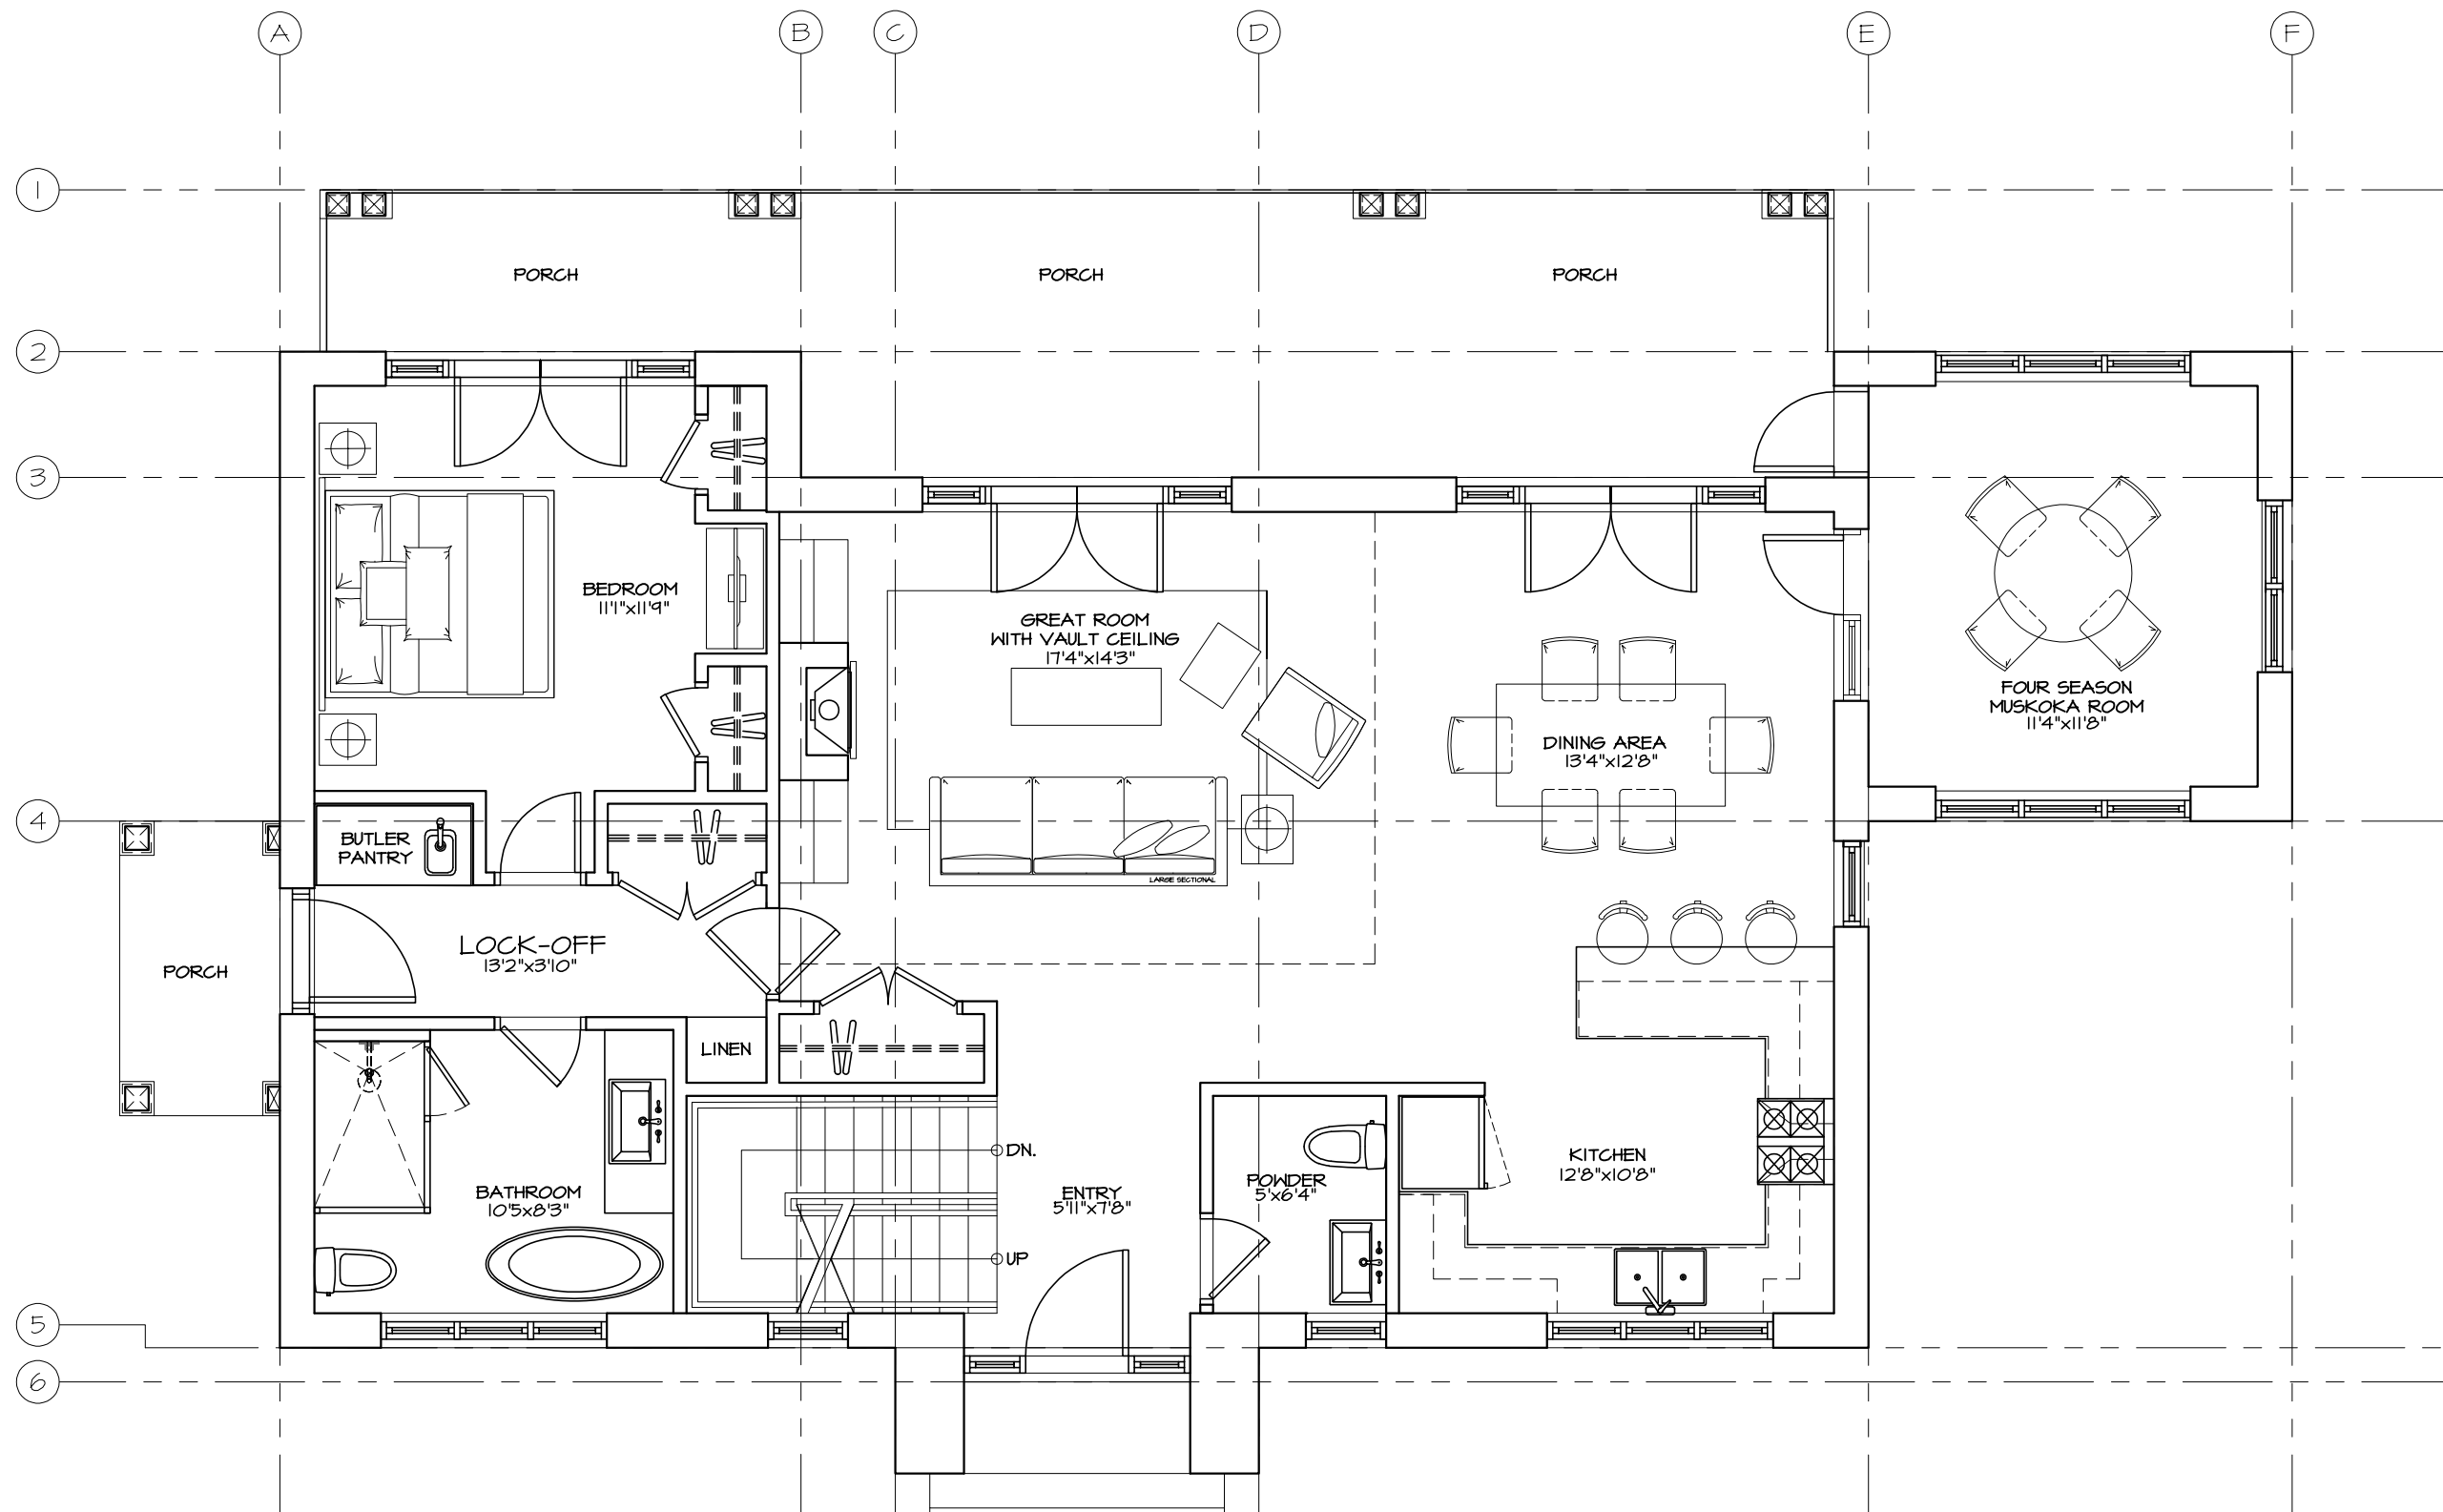

House A
 Overall Gross Floor Area
 ±2,382 Square Feet
 ±221.3 Square Meters Does not include Basement

DRAFT

AVA JANIKOWSKI ARCHITECT INC.
 2973 Lakeshore Blvd. W.
 Toronto, Ontario, Canada M8V 1J5
 Phone (416) 252-8858 Fax (416) 252-3954


project
Lake of Bays
Muskoka Traders Crossing
 Traders Crossing, 1462 Old 117 Hwy, Baysville, ON P0B 1A0

title
Proposed Ground Floor
House A

No.	date	description
4	MAR 16/23	ISSUED FOR CLIENT REVIEW
3	JAN 24/23	ISSUED FOR PRESENTATION
2	DEC 15/22	ISSUED FOR REVIEW

Revisions			
drawn by	D.T.	date	MAR 2023
checked by	A.J.	scale	3/16"=1'-0"
sheet no.			

A301

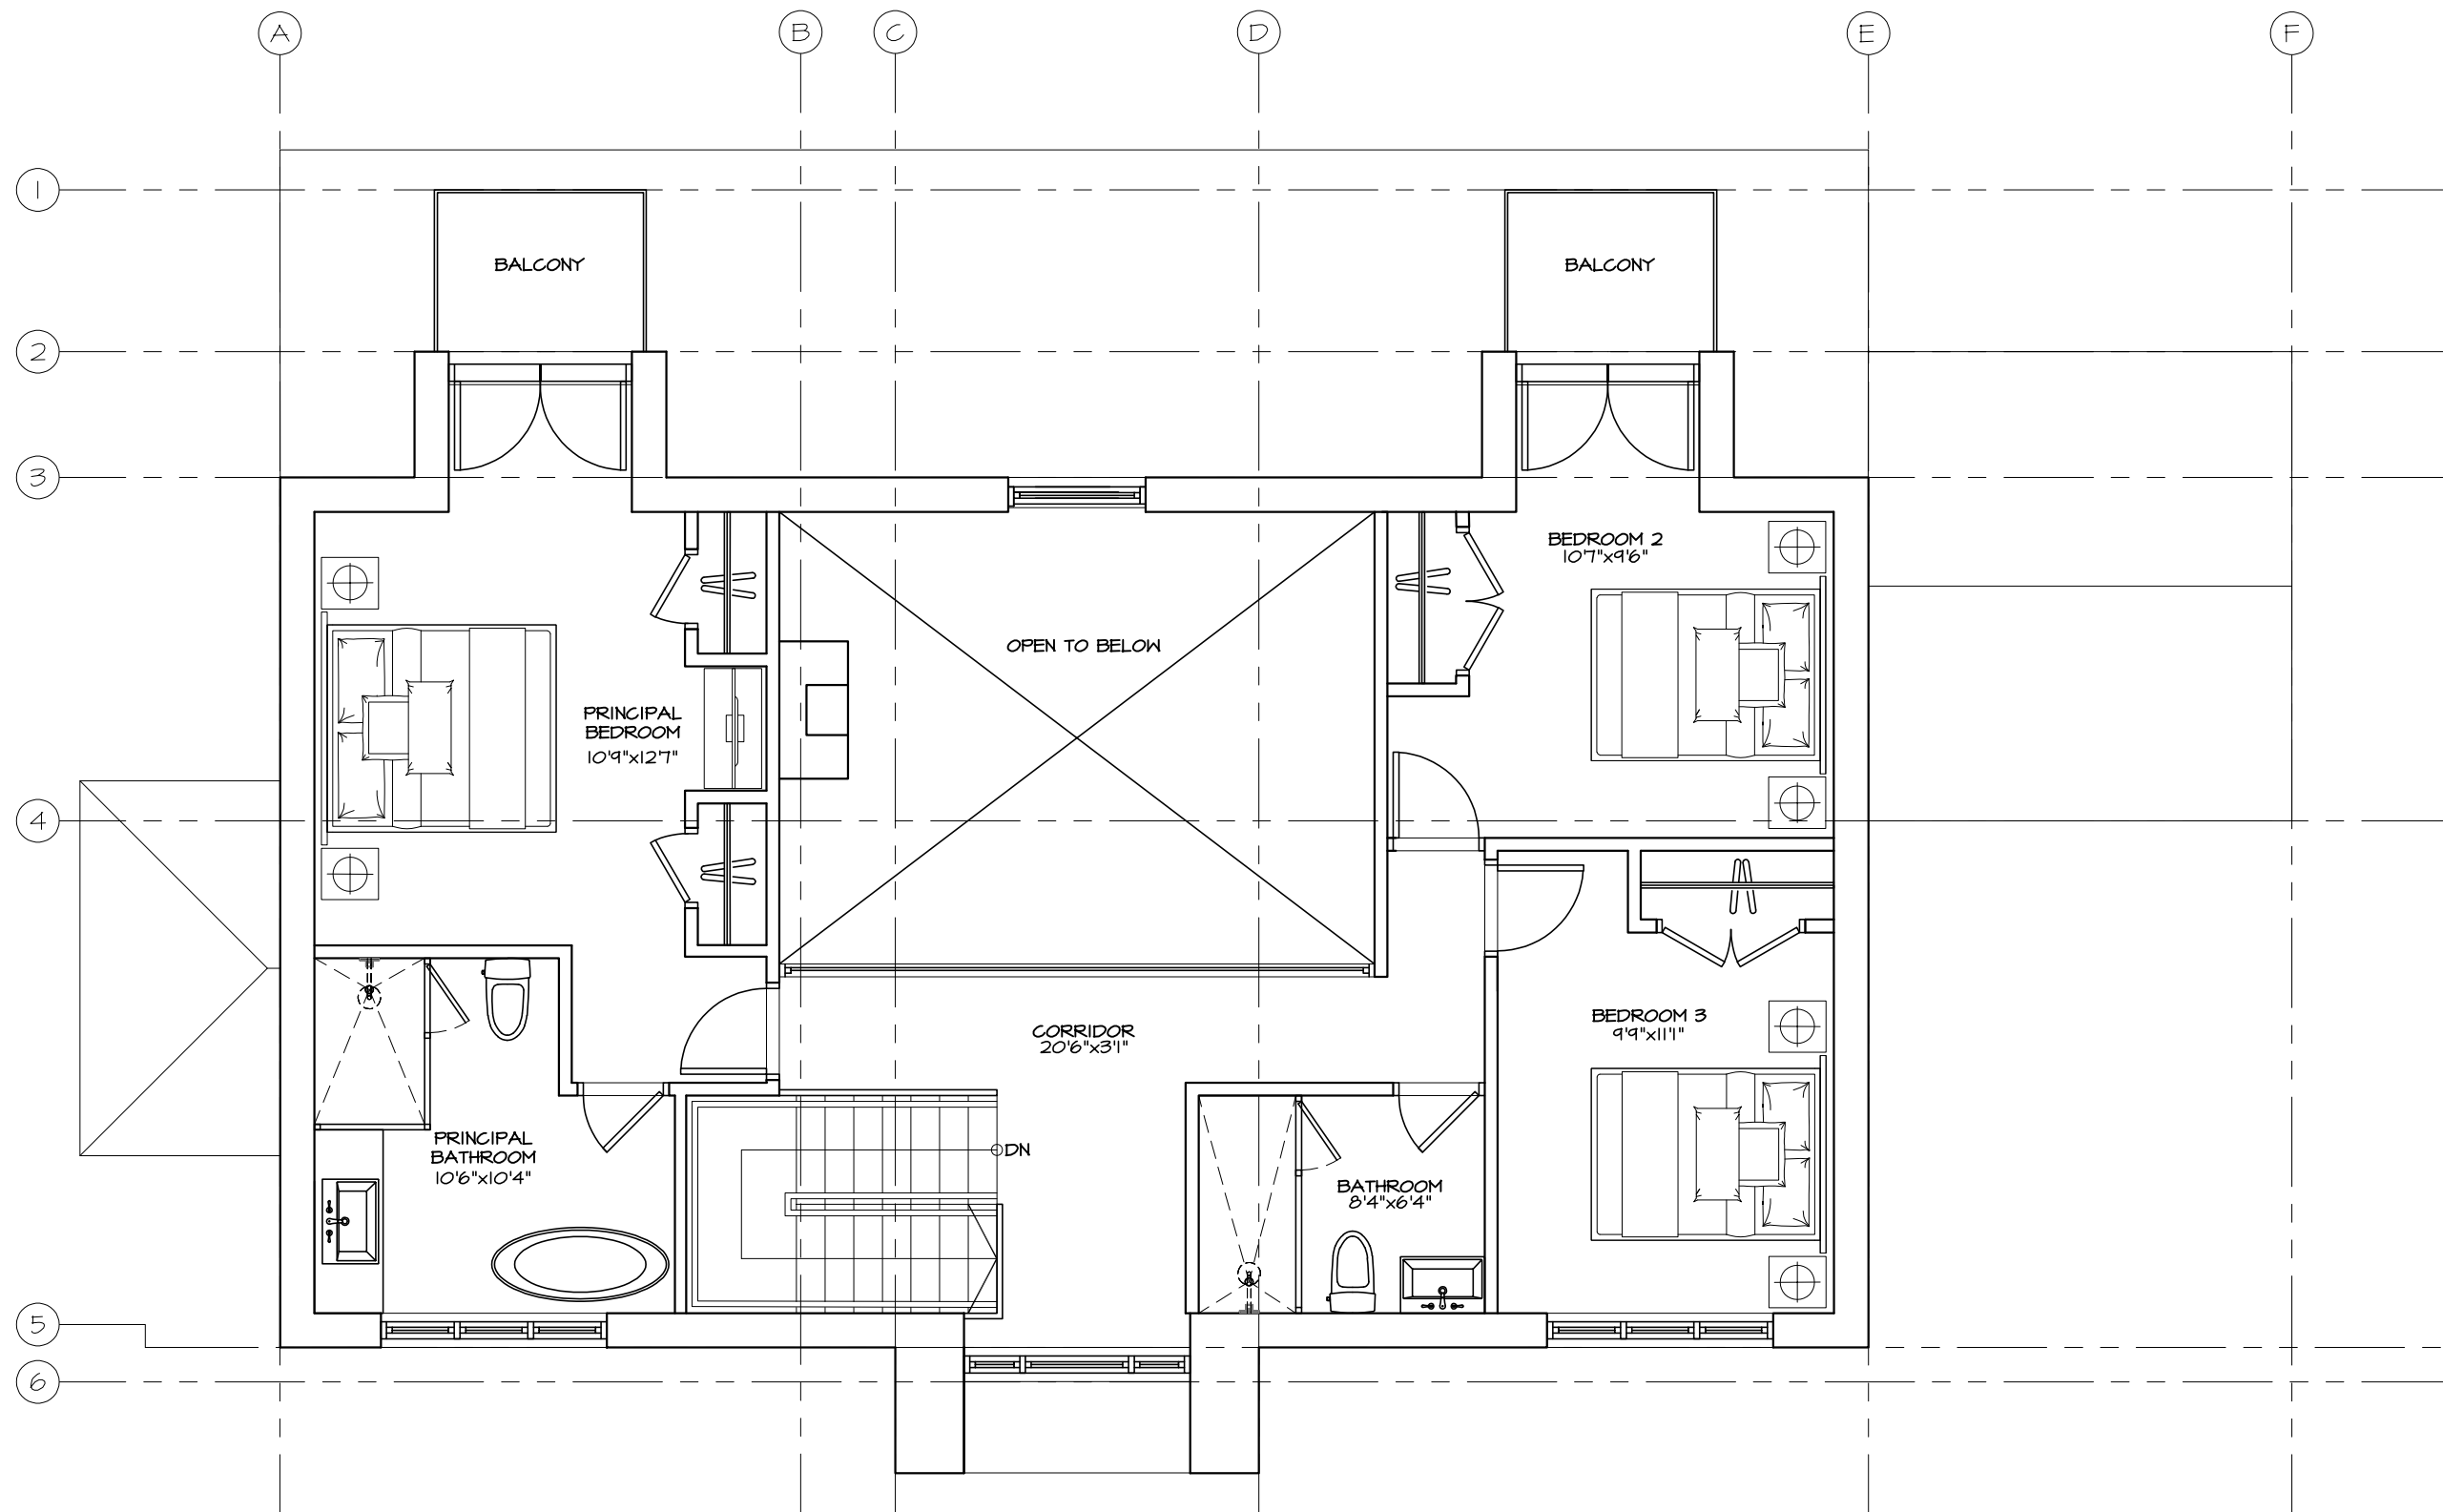

House A
 Overall Gross Floor Area
 ±2,382 Square Feet
 ±221.3 Square Meters Does not include Basement

DRAFT

AVA JANIKOWSKI ARCHITECT INC.
 2973 Lakeshore Blvd. W.
 Toronto, Ontario, Canada M8V 1J5
 Phone (416) 252-8858 Fax (416) 252-3954

project
Lake of Bays
Muskoka Traders Crossing
 Traders Crossing, 1462 Old 117 Hwy, Baysville, ON P0B 1A0

title
Proposed Second Floor
House A

No.	date	description
4	MAR 16/23	ISSUED FOR CLIENT REVIEW
3	JAN 24/23	ISSUED FOR PRESENTATION
2	DEC 15/22	ISSUED FOR REVIEW

Revisions			
drawn by	D.T	date	MAR 2023
checked by	A.J.	scale	3/16"=1'-0"
sheet no.	A302		